


**Roof view**

VELUX Mini Dormer - prefab wooden insulated flashing solution for roof coverings with a profile height up to 16mm


Roof thermal insulation, non VELUX!

Roof vapour barrier



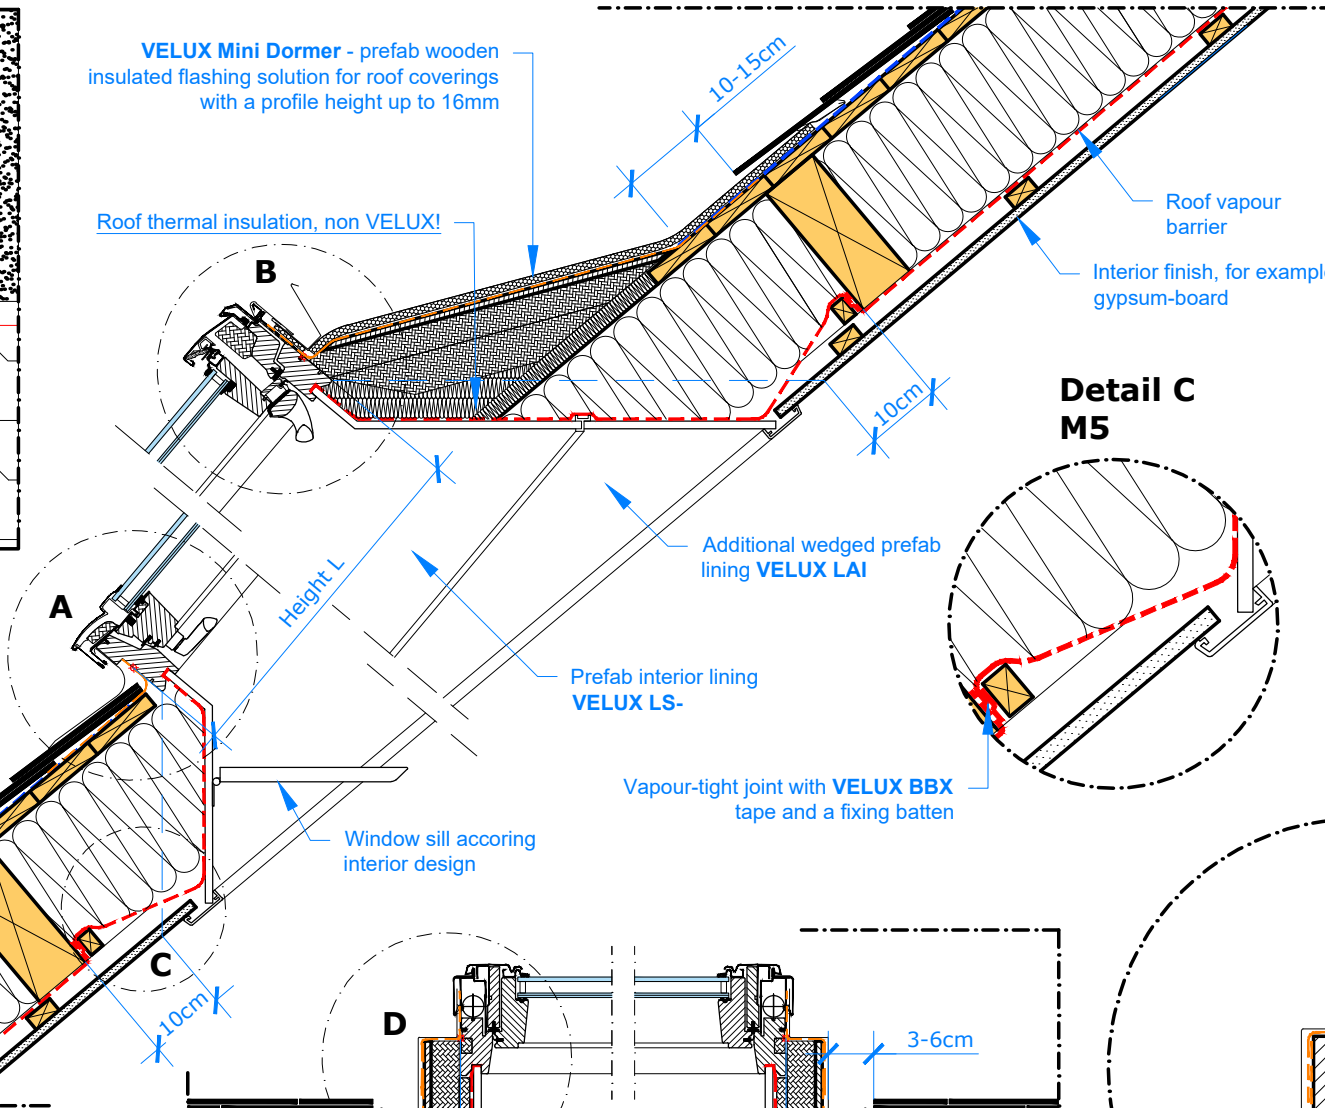



Interior finish, for example gypsum-board

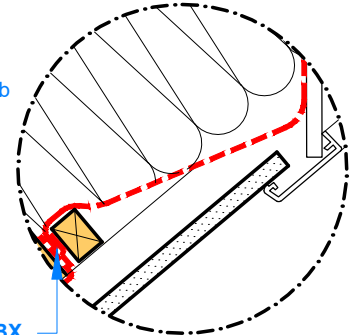

**Detail C M5**


 


**VELUX Products**

-  GGL  
15°-90°
-  EAS  
20°-75°
-  BFX
-  BBX
-  LS-
-  LAI

Slates, height: 2 x 8mm

**Section A-A / M10**

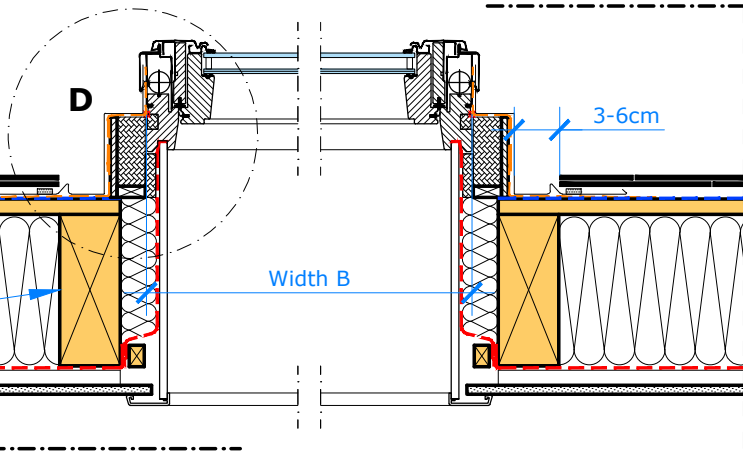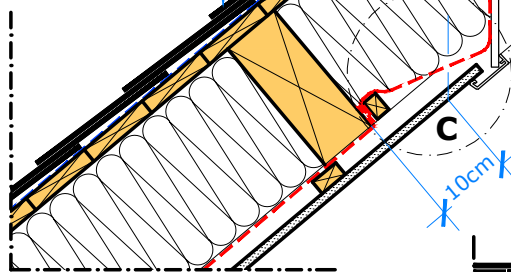

**Section B-B / M10**

Felt / brether membrane



Rafter / Trimmer

Thermal Insulation

Vapour barrier


Gypsum-board

**1/2**

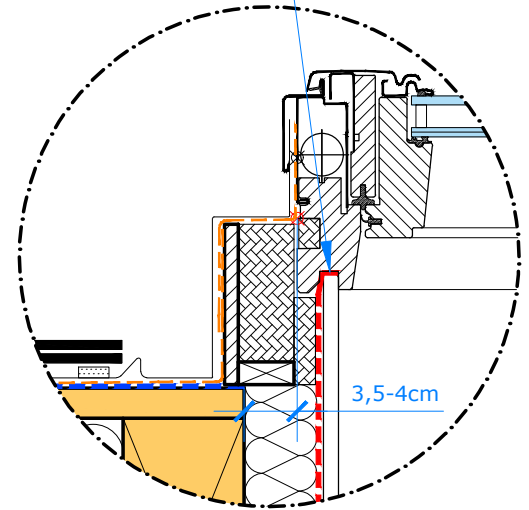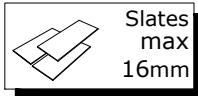

**Detail D M5**



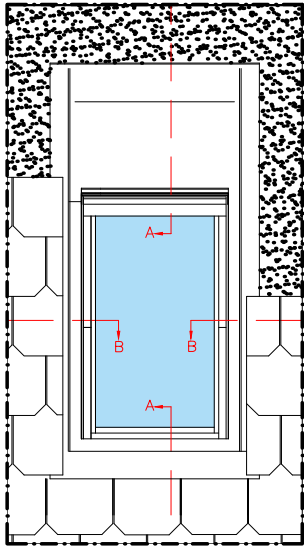


**Roof view**

Windows sizes: Outer frame sizes in cm

GPL_60	B x L
FK06	66 x 118
FK08	66 x 140
MK04	78 x 98
MK06	78 x 118
MK08	78 x 140
MK10	78 x 160
PK06	94 x 118
PK08	94 x 140
PK10	94 x 160
SK06	114 x 118
SK08	114 x 140
SK10	114 x 160
UK08	134 x 140


Bottom part of the flashing  
**VELUX EAS**

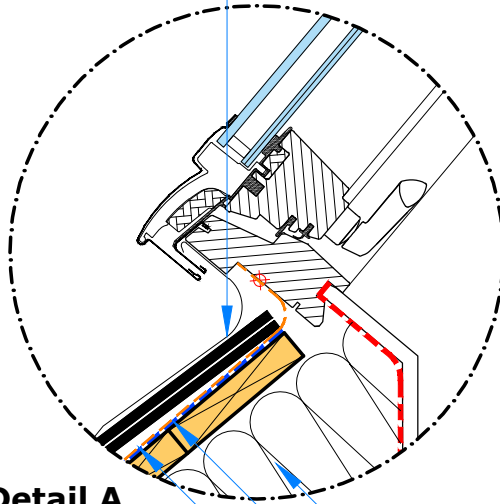

**Detail A  
M5**

Roof thermal insulation  
Felt/breather membrane  
Underfelt collar **VELUX BFX**


Top part of the flashing  
**VELUX EAS**

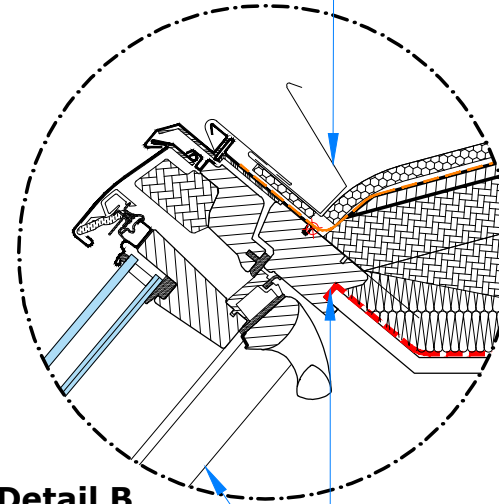


**Detail B  
M5**

Gasket on **BBX** in window rebate  
**VELUX GGL** Centre pivot roof window

**VELUX Products**

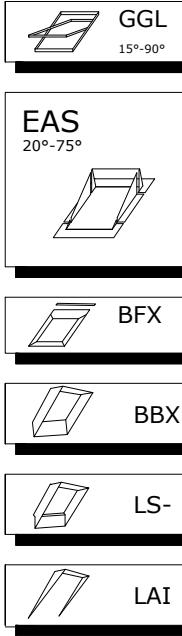

Size of the opening in the roof for all heights

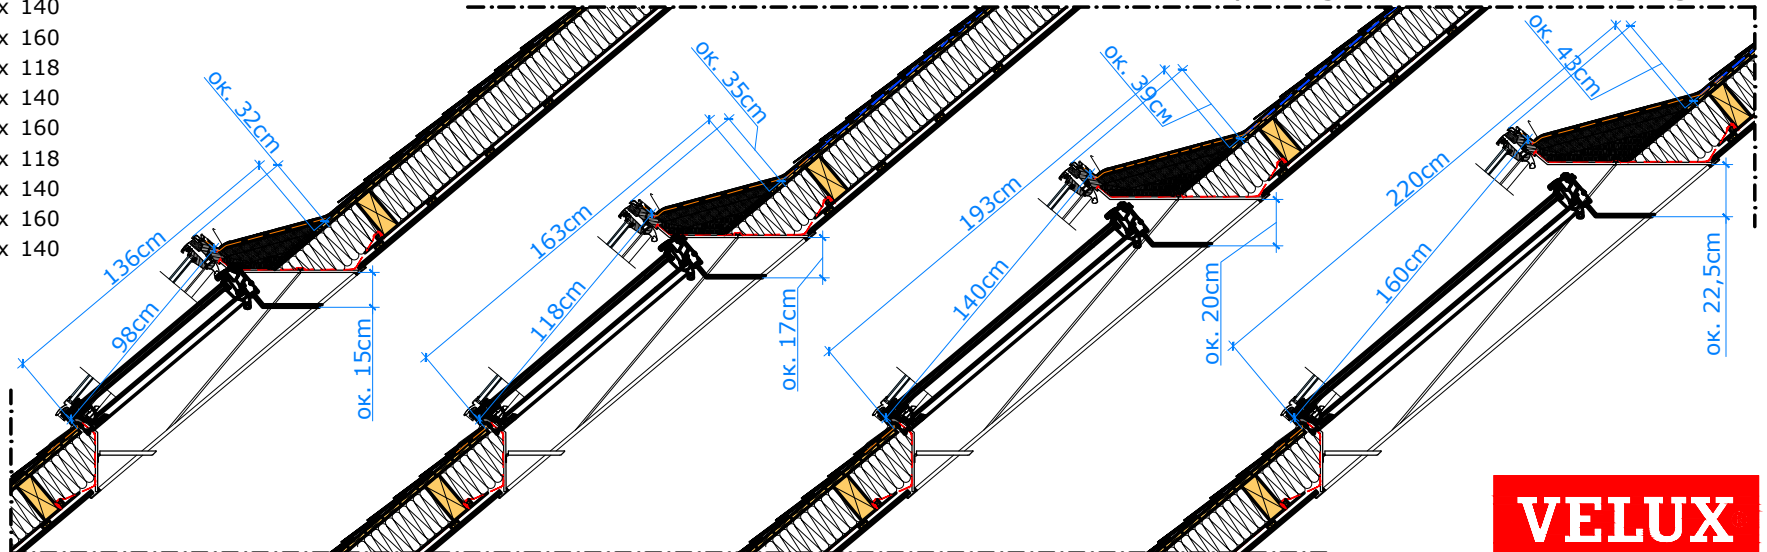

**2/2**

