

**Roof view**

Top element **VELUX Dormer**: prefab wooden rafter

White PU centre pivot roof window **VELUX GGU**

Ridge element **VELUX Dormer**: prefab wooden rafter

White PU top hung roof window **VELUX GGU**

Battens

Counter battens

Felt/breather membrane

Trimmer where necessary

Thermal insulation

Opening height in the roof L1=267cm

**Detail D M5**

Bottom element **VELUX Dormer**: prefab wooden rafter

Vapor-tight joint with **VELUX BBX** tape and a fixing batten

**Section A-A / M10**



Roof vapour barrier

60cm

max 4cm

GGU height L=118cm

approx. 3xcm

GPU Height L=118cm

Interior finish, for example gypsum board


**VELUX Products**

- GGU 15°-90°
- GPU 15°-55°/75°
- EBW--BK 35°-70°
- BFX
- BDX
- BBX

Combination size in cm		Window frame	
Opening in the roof			
4 Windows	6 Windows		
GGU/GPU_70	B x L	B1 x L1	B1 x L1
MK06	78 x 118	168 x 267	248 x 267
PK06	94 x 118	200 x 267	не се
SK06	114 x 118	240 x 267	предлага

Installation height in cm	Roof slope DN	Height H
	35°	200
	40°	217
	45°	233
	50°	247
	55°	260



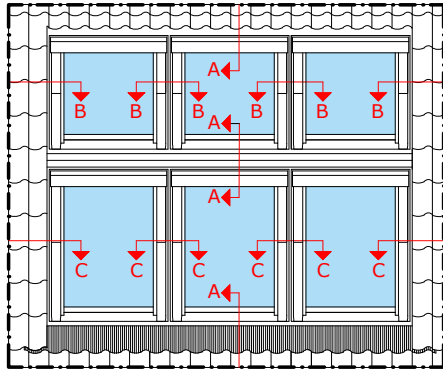

**Roof view**

Ridge gutter, part of the system solution **VELUX Dormer**  
**VELUX BFX** Underfelt Collar - overlapping as shown

Ridge element **VELUX Dormer**: prefab wooden rafter

Bottom element **VELUX Dormer**: prefab wooden rafter

**Detail B M5**

**Detail C M5**

Top element **VELUX Dormer**: prefab wooden rafter

Interior finish, for example gypsum board (non **VELUX**!)

Red level of installation

All types of **VELUX** roof windows could be installed within **VELUX Dormer**. Yet since its visible interior elements are white painted, it is recommendable to choose the same interior finish or PU for the roof windows.

**Detail A M5**

**2/4**



**VELUX EBW** aluminum flashing (universal flashing, could be applied for all types of roof covering)

Gasket on **BBX** in window rebate


Interior finish, for example gypsum board

**VELUX BDX** Insulation frame, expanded polyethylene foam with a steel frame, fixing to the wooden construction of **VELUX Dormer**

Thermal insulation

Felt/breather membrane

**VELUX BFX** Underfelt Collar

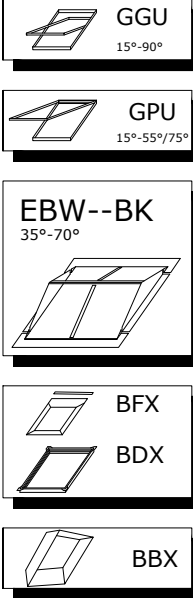


**Possible blinds and shutters**

Interior solutions for light regulation			
Blackout blinds	●	●	●
Roller blinds	●	●	●
Pleated blinds	●	●	
Pleated blinds with "flying" manual operation	●		
Blackout energy blinds	●	●	
Venetian blinds	●	●	
Duo blackout blinds	●		
Outdoor solutions for heat regulation			
Awning blind	●	●	●

● ● ●	Available with manual, electrical and solar powered operation
● ●	Available with manual and electrical operation
●	Available with manual operation




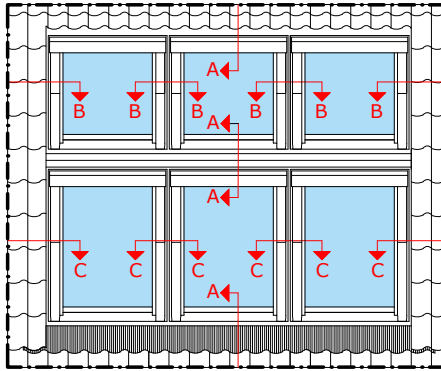

**Roof view**


VELUX BFX Underfelt Collar

Side part, triangular element part of **VELUX Dormer**: integrated thermal insulation, side elements - OSB

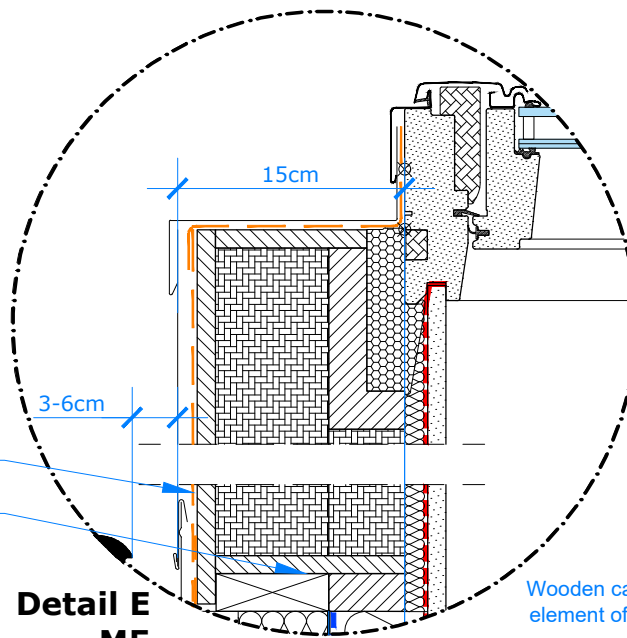


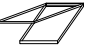


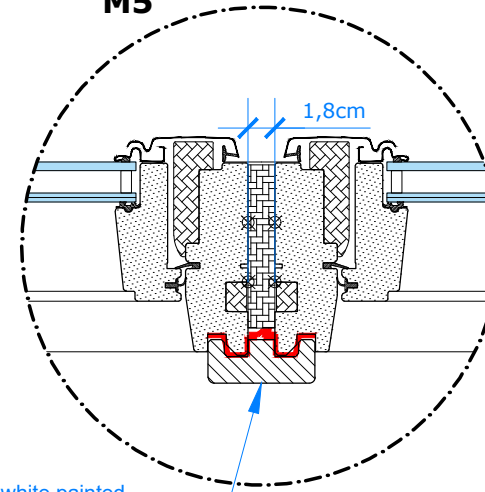

**Detail E  
M5**

**Detail F  
M5**




Wooden cap, white painted, element of **VELUX Dormer**

**VELUX Products**

-  **GGU**  
15°-90°
-  **GPU**  
15°-55°/75°
-  **EBW--BK**  
35°-70°
-  **BFX**
-  **BDX**
-  **BBX**

White PU centre pivot roof window **VELUX GGU**

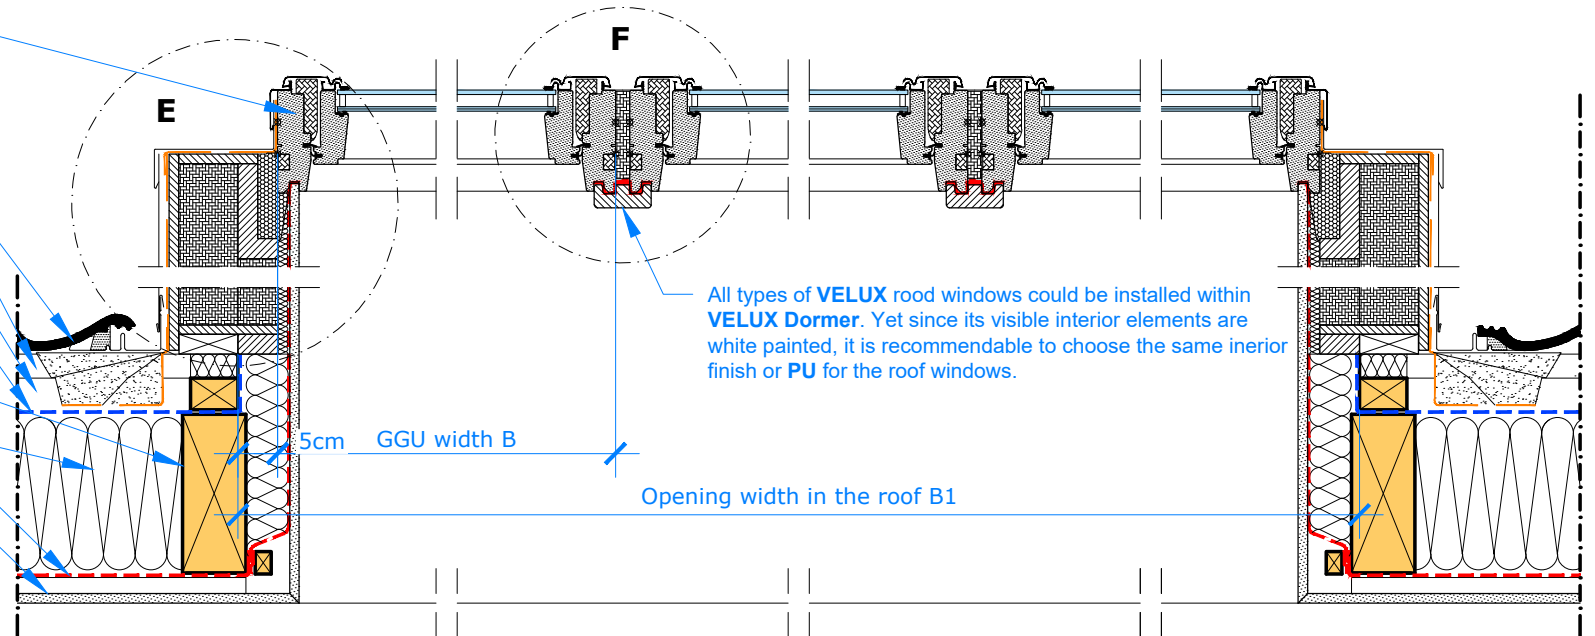

All types of **VELUX** roof windows could be installed within **VELUX Dormer**. Yet since its visible interior elements are white painted, it is recommendable to choose the same interior finish or PU for the roof windows.


**3/4**

Tiles max 120mm



**Section B-B / M10**




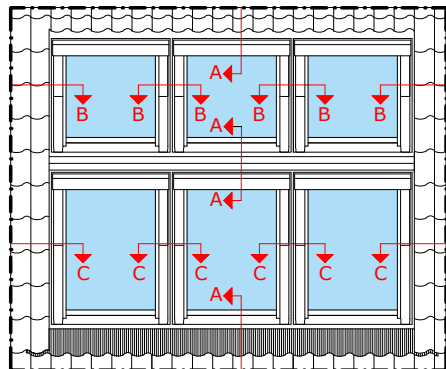

**Roof view**


VELUX BFX Underfelt Collar

Side part, triangular element part of **VELUX Dormer**: integrated thermal insulation, side elements - OSB

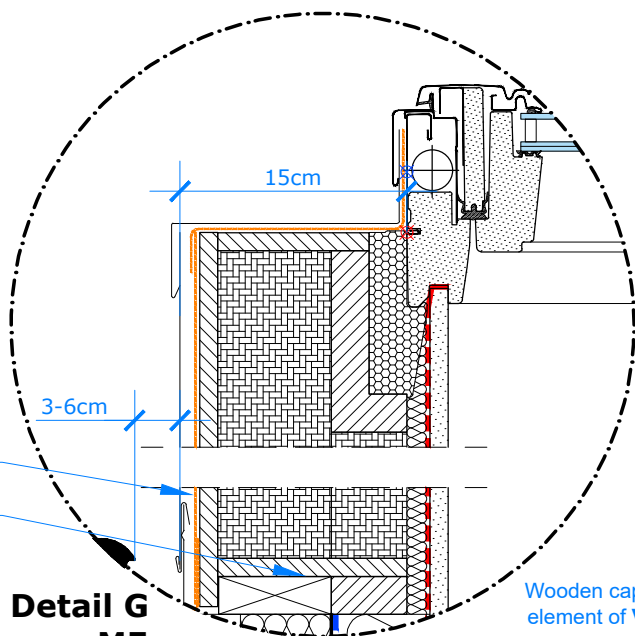

**Detail G M5**

**Detail H M5**

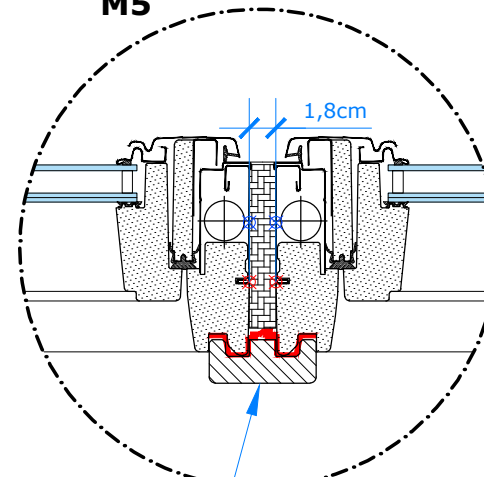


Wooden cap, white painted, element of **VELUX Dormer**

**VELUX Products**

	GGU 15°-90°
	GPU 15°-55°/75°
	EBW--BK 35°-70°
	BFX
	BDX
	BBX

White PU top hung roof window **VELUX GPU**

- Tiles
- Battens
- Counter battens
- Felt / breather membrane
- Rafter / trimmer
- Thermal insulation
- Roof vapour barrier
- Interior finish, for example gypsum board

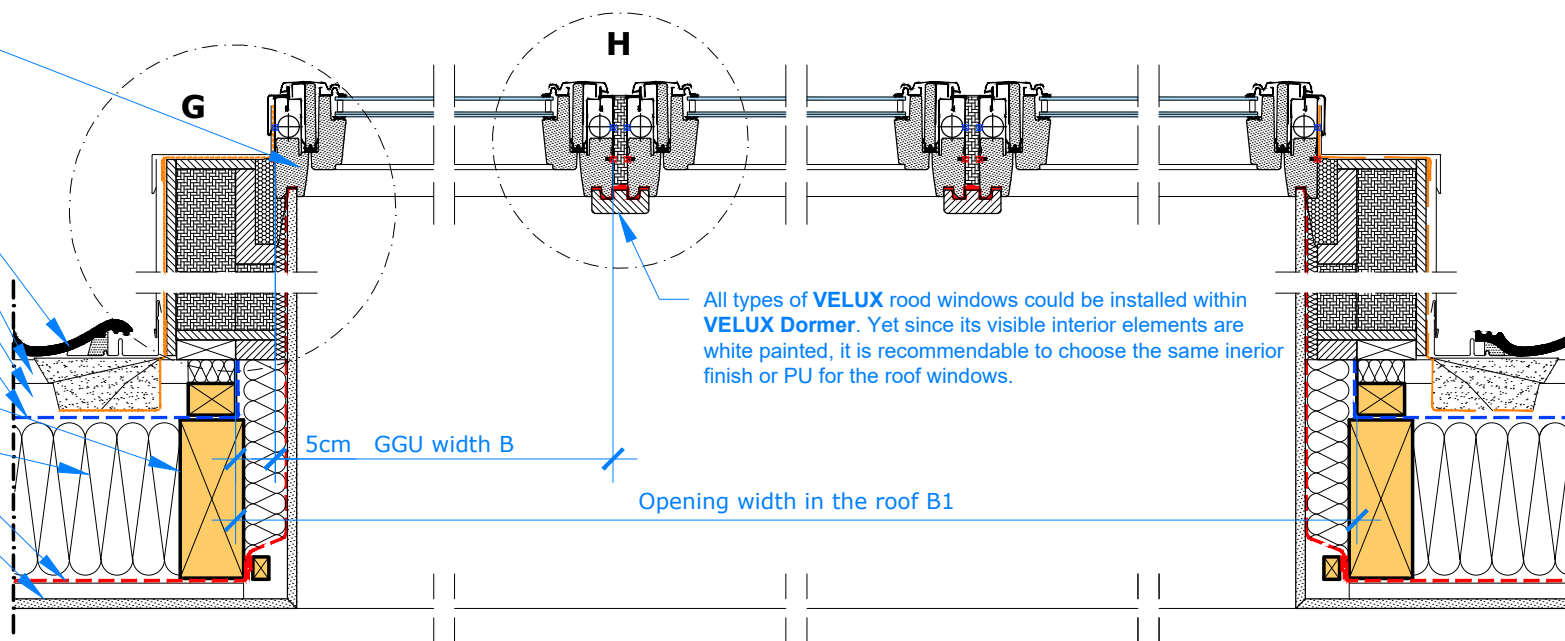

**Section C-C / M10**

All types of **VELUX** roof windows could be installed within **VELUX Dormer**. Yet since its visible interior elements are white painted, it is recommendable to choose the same interior finish or PU for the roof windows.

**4/4**

Tiles max 120mm

